


UMER GARDEN

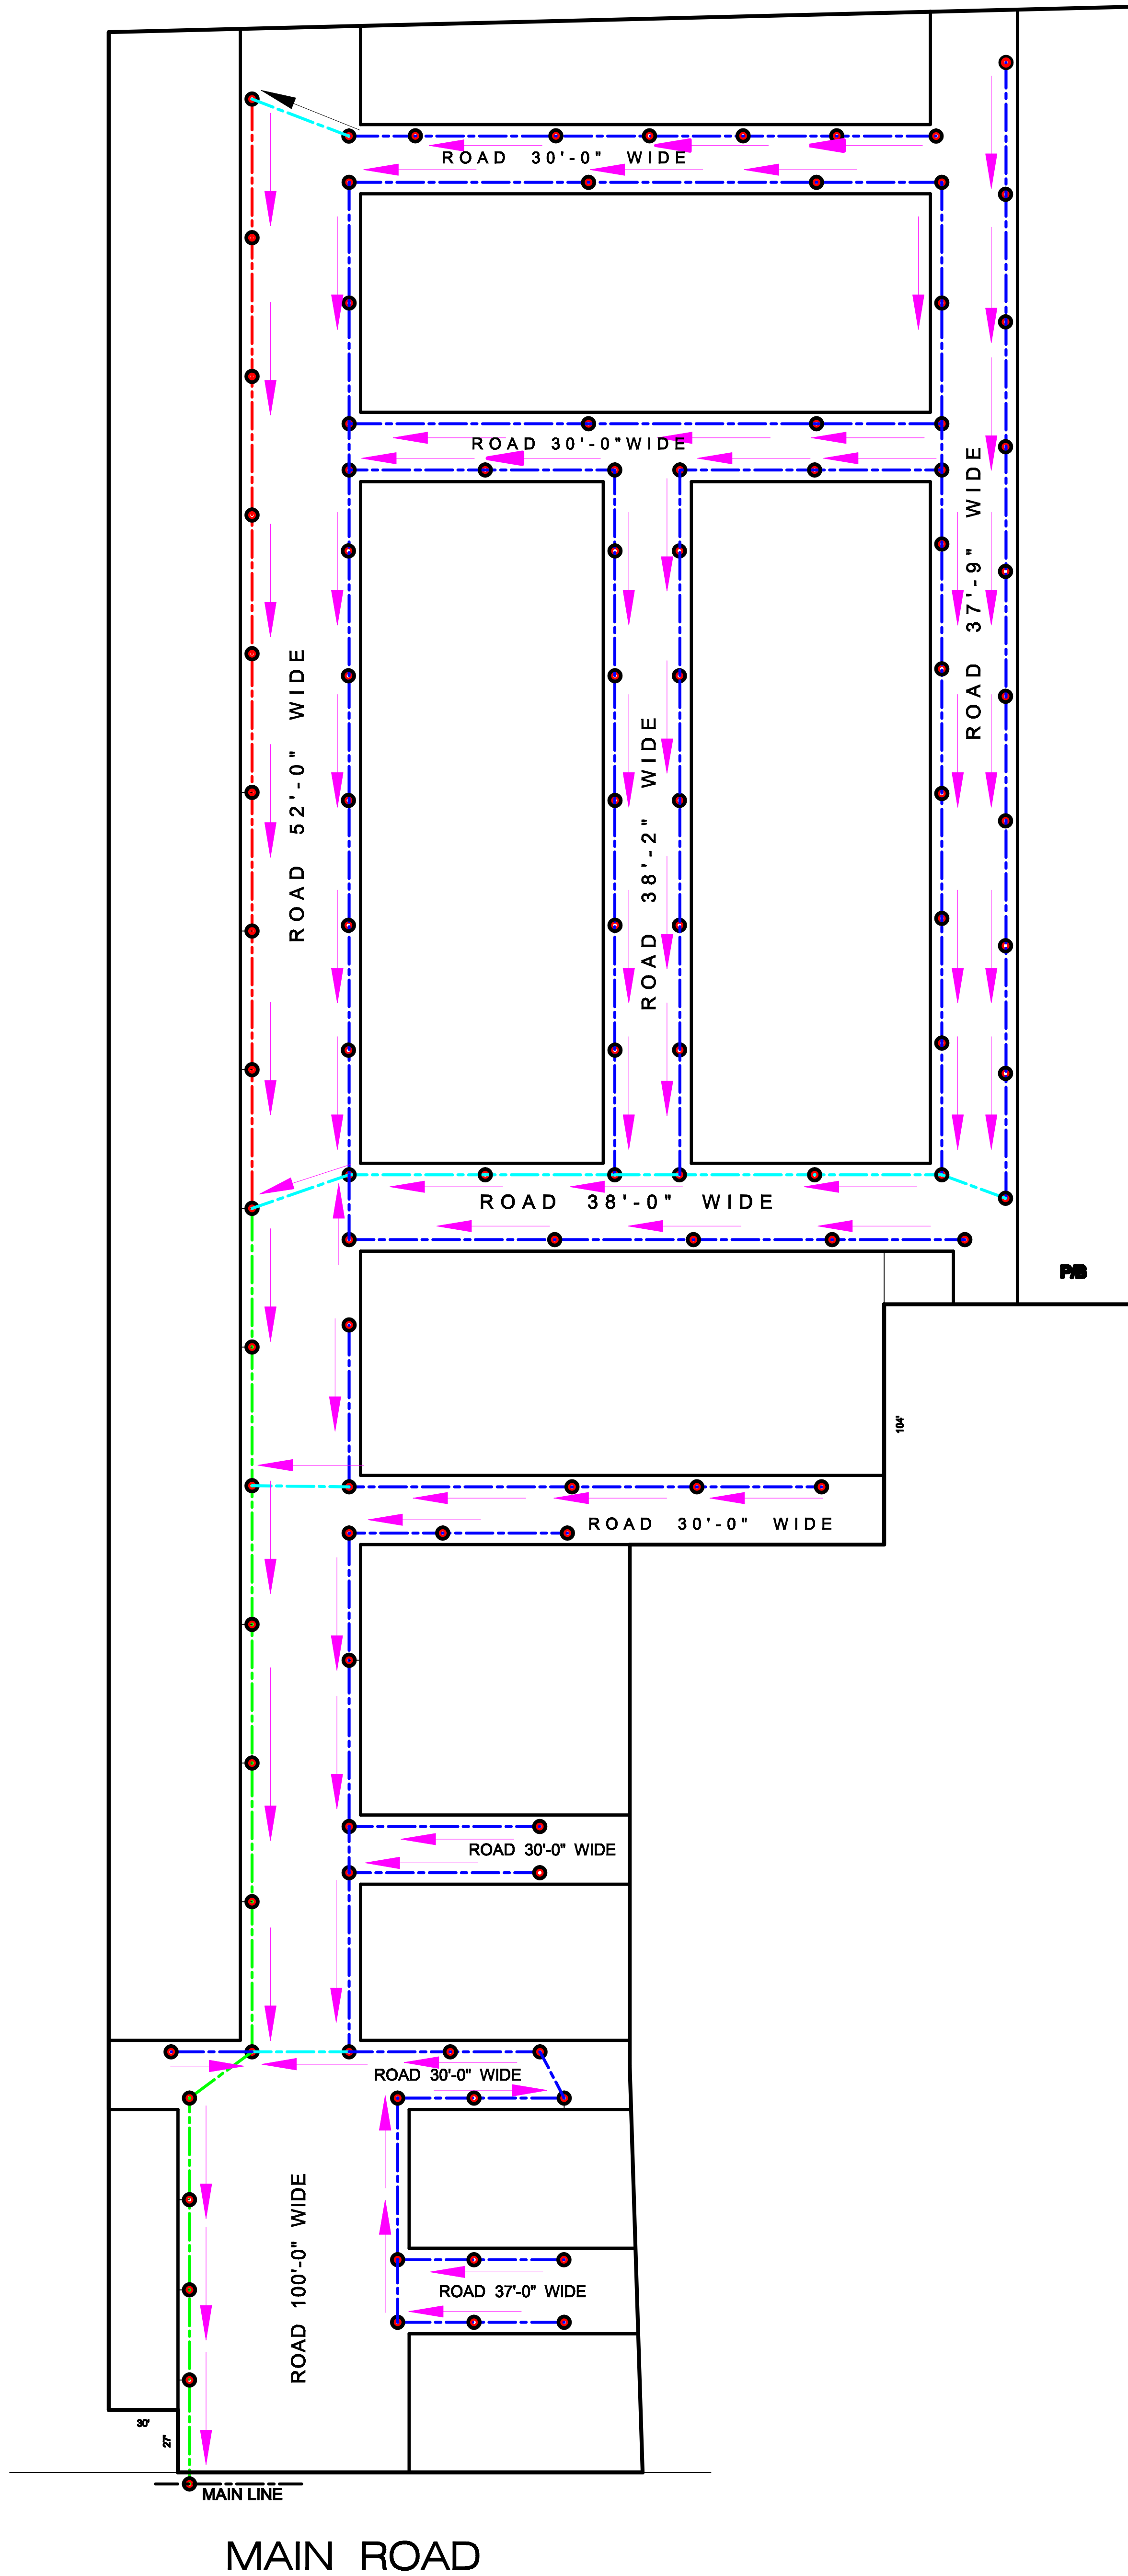

Item ref.	G 204	Checked by	M. IMRAN	DRAWING NAME	Article No. 204	SHEET NO.
Designed by	M.IMRAN	OWNER		SEWERAGE WATER FLOW PLAN	Date 11-09-2022	01
COVERED AREA			SULTAN ASSOCIATES MADINA TOWN FAISALABAD MOB. NO.0300-8650213 MOB. NO.0300-7641076			